


DATE: 11/4/2021
FILE NAME: c:\users\roegreg\vw_ws\dotd046994\SR509_Sig2_DesMoinesCreekPark.dgn
MODEL NAME: Default

**FOR DISCUSSION
PURPOSES ONLY**



**Puget Sound
GATEWAY** Program

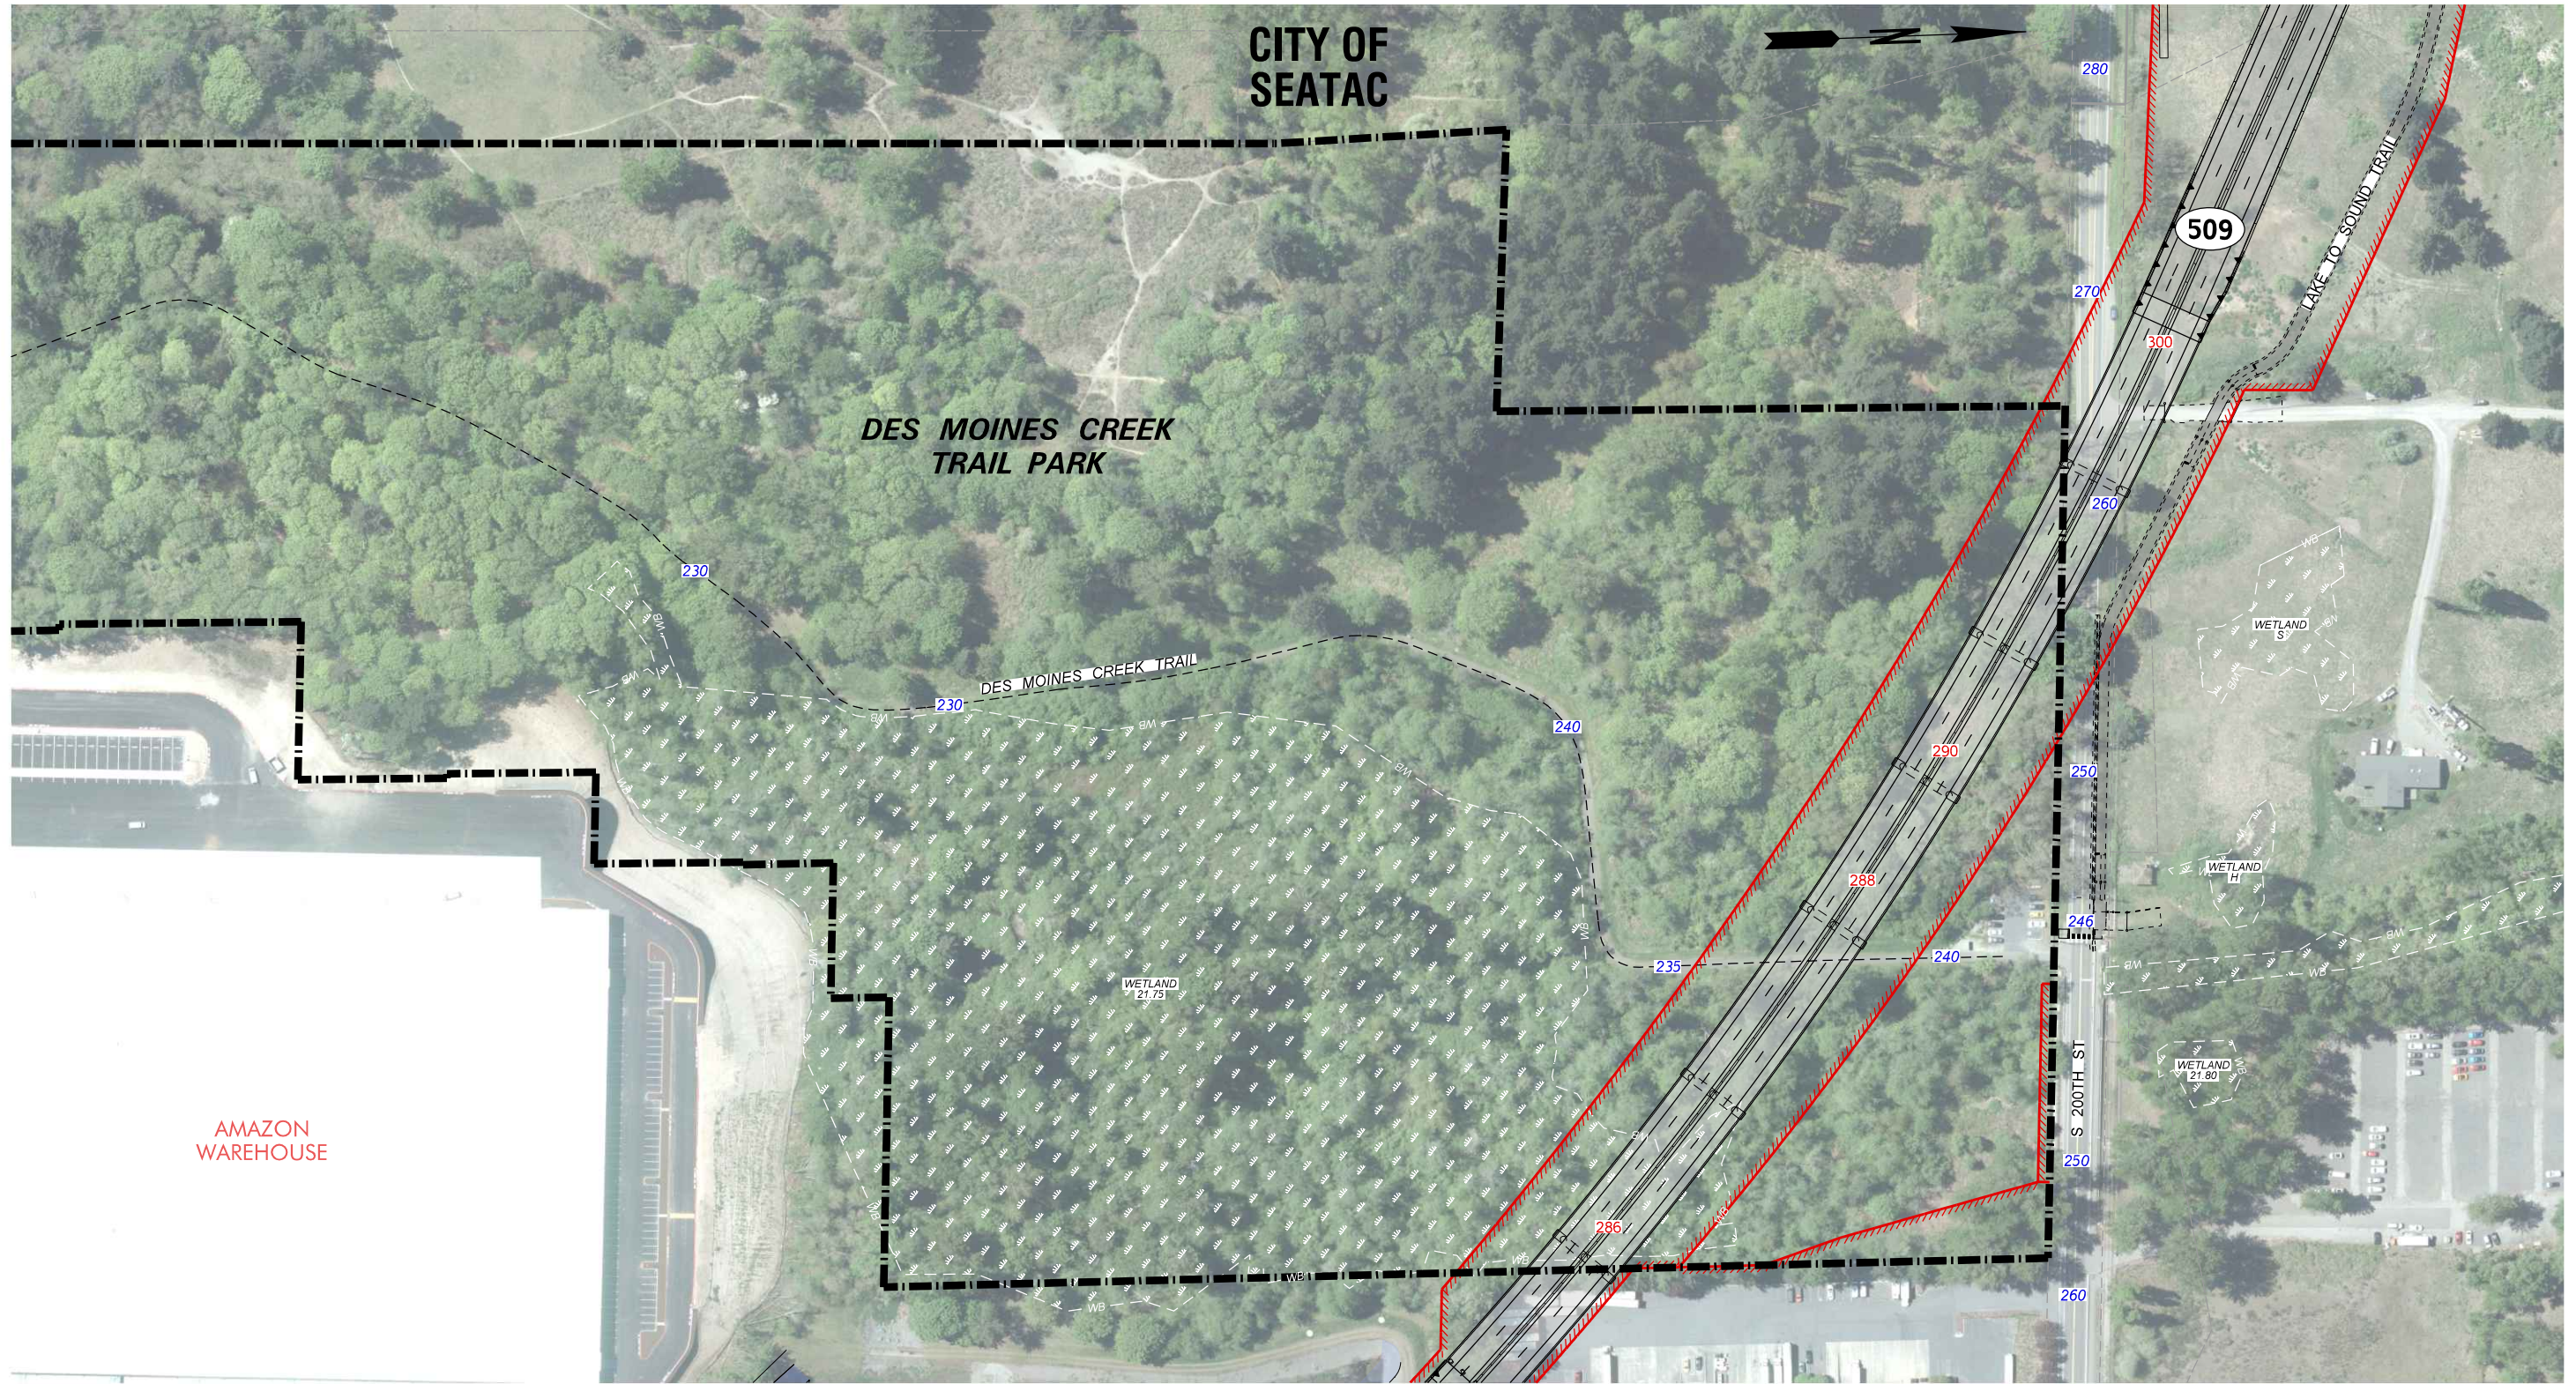

**SR 509/24TH AVE S TO S 188TH ST
NEW EXPRESSWAY PROJECT
DES MOINES CREEK PARK**