



Site Sections Fig.4

50 100 200

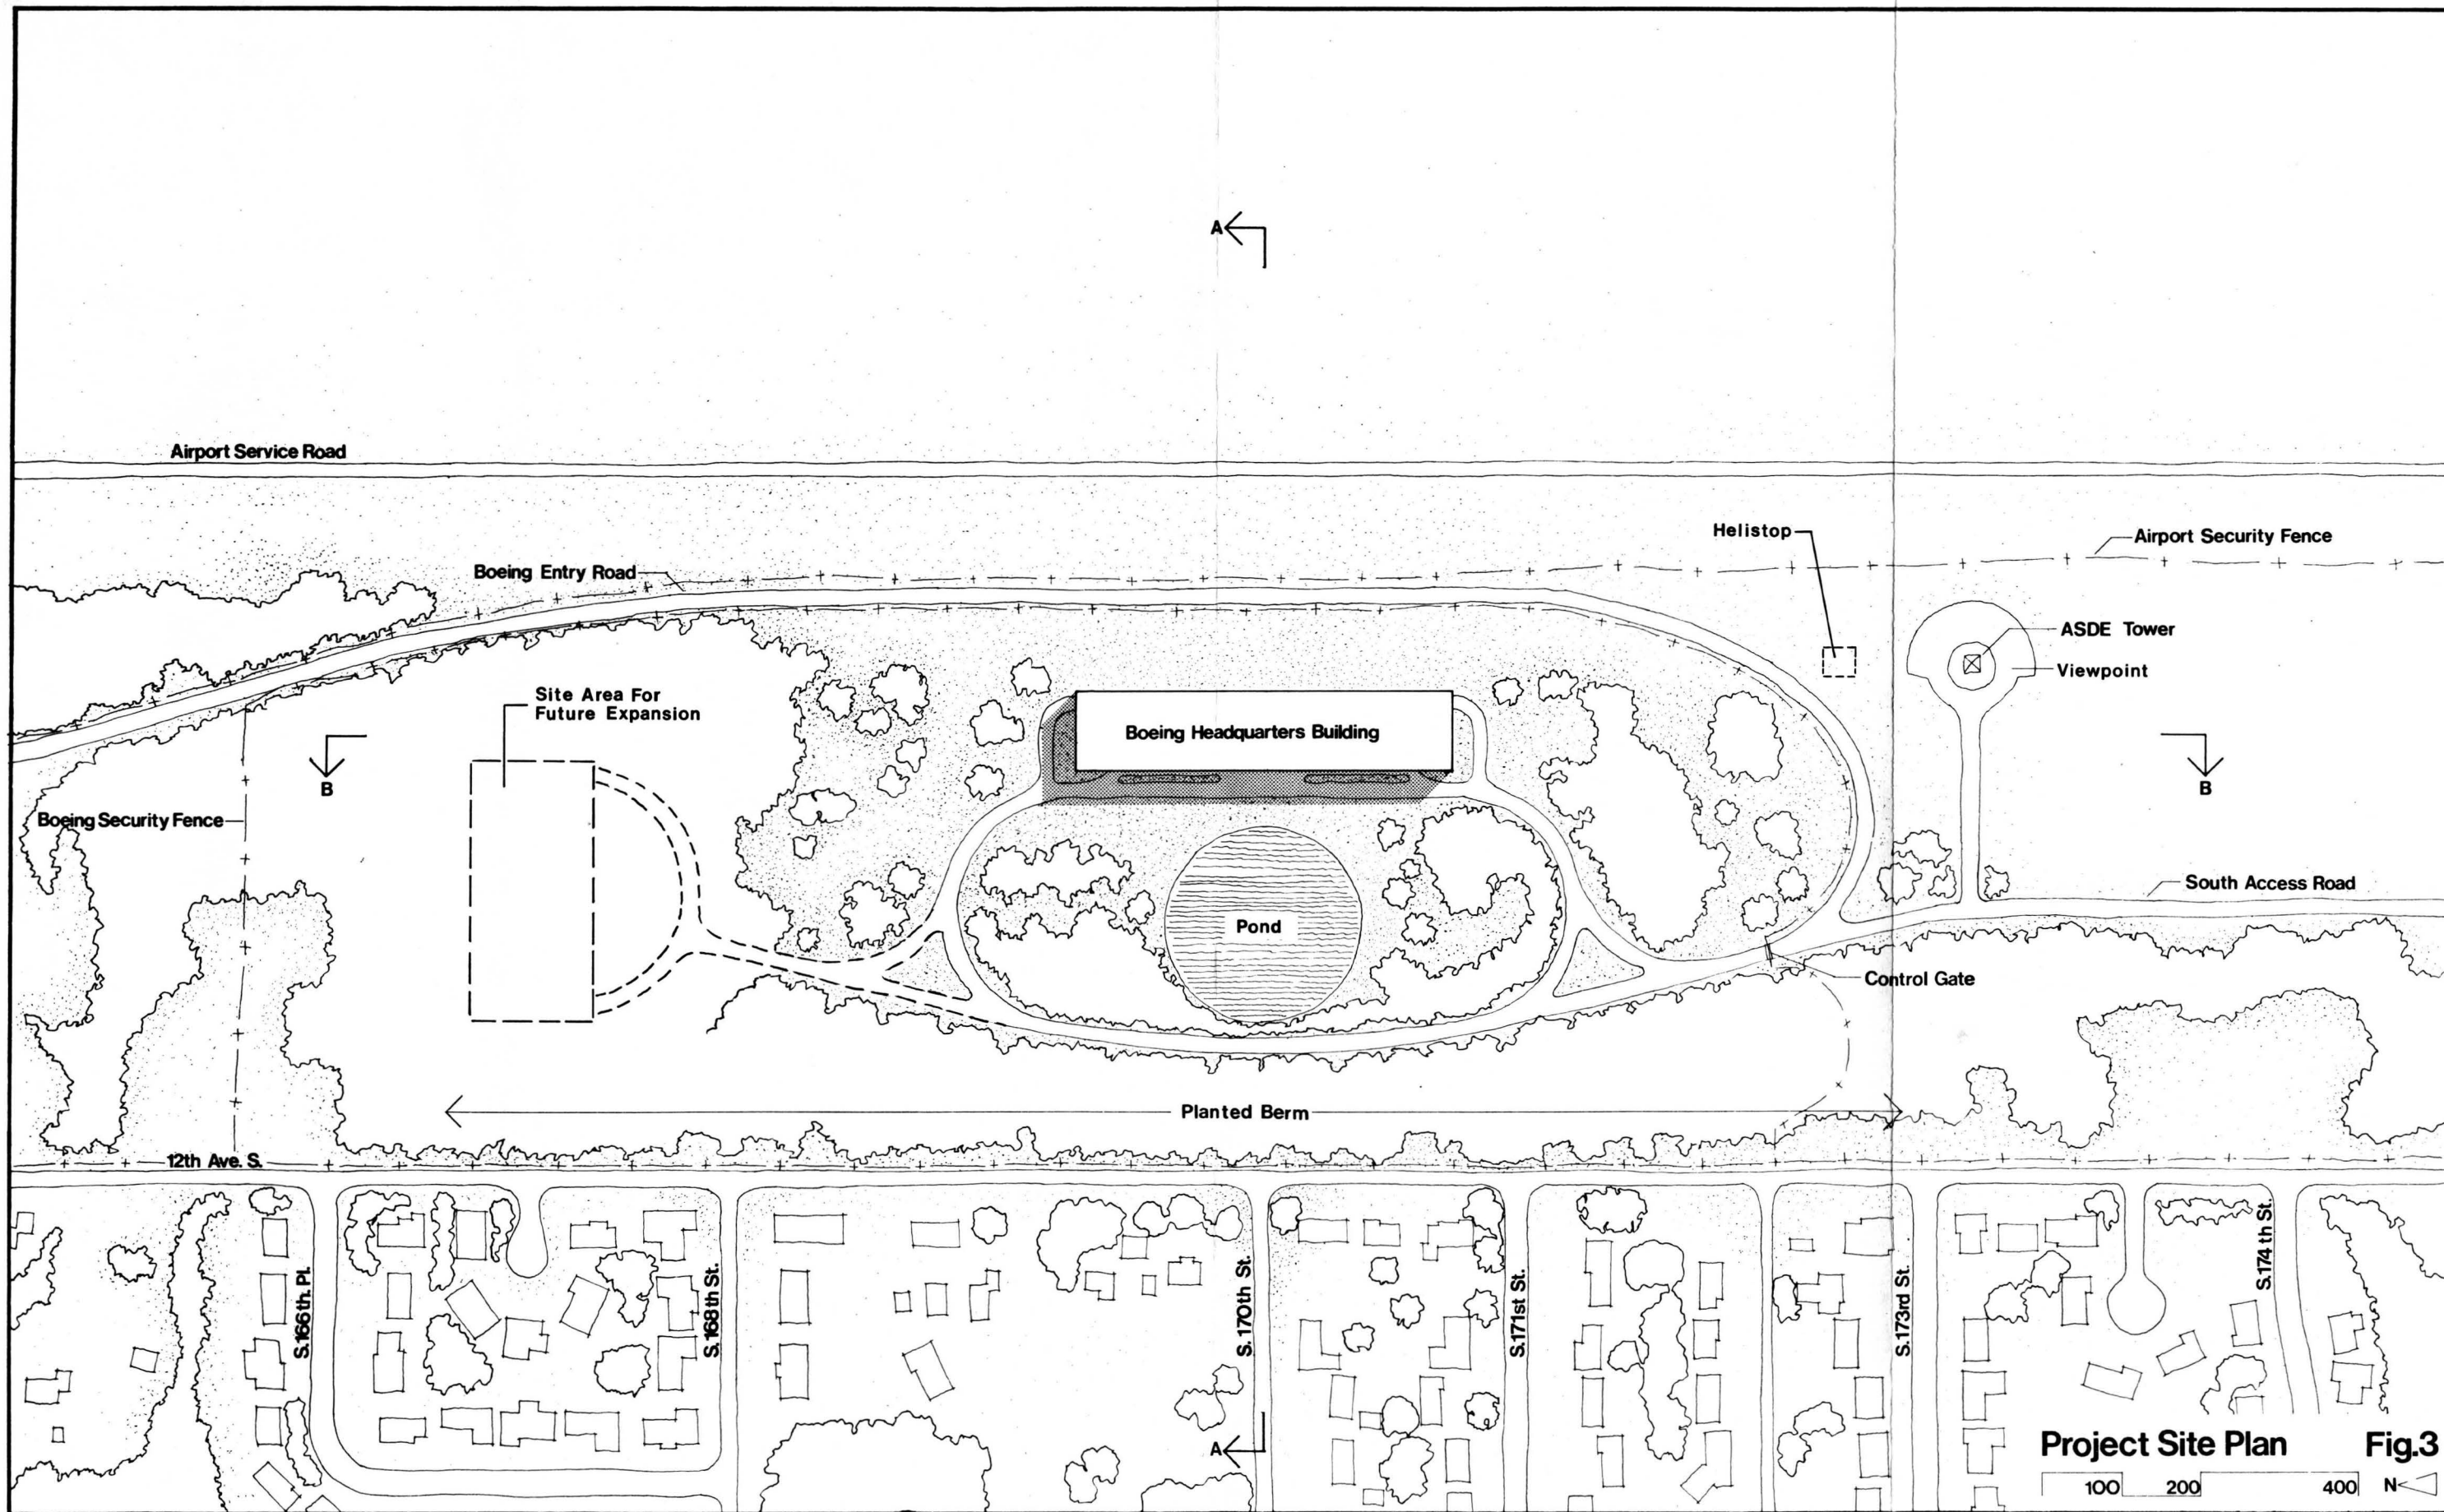

**Project Site Plan Fig. 3**  
 100 200 400 N

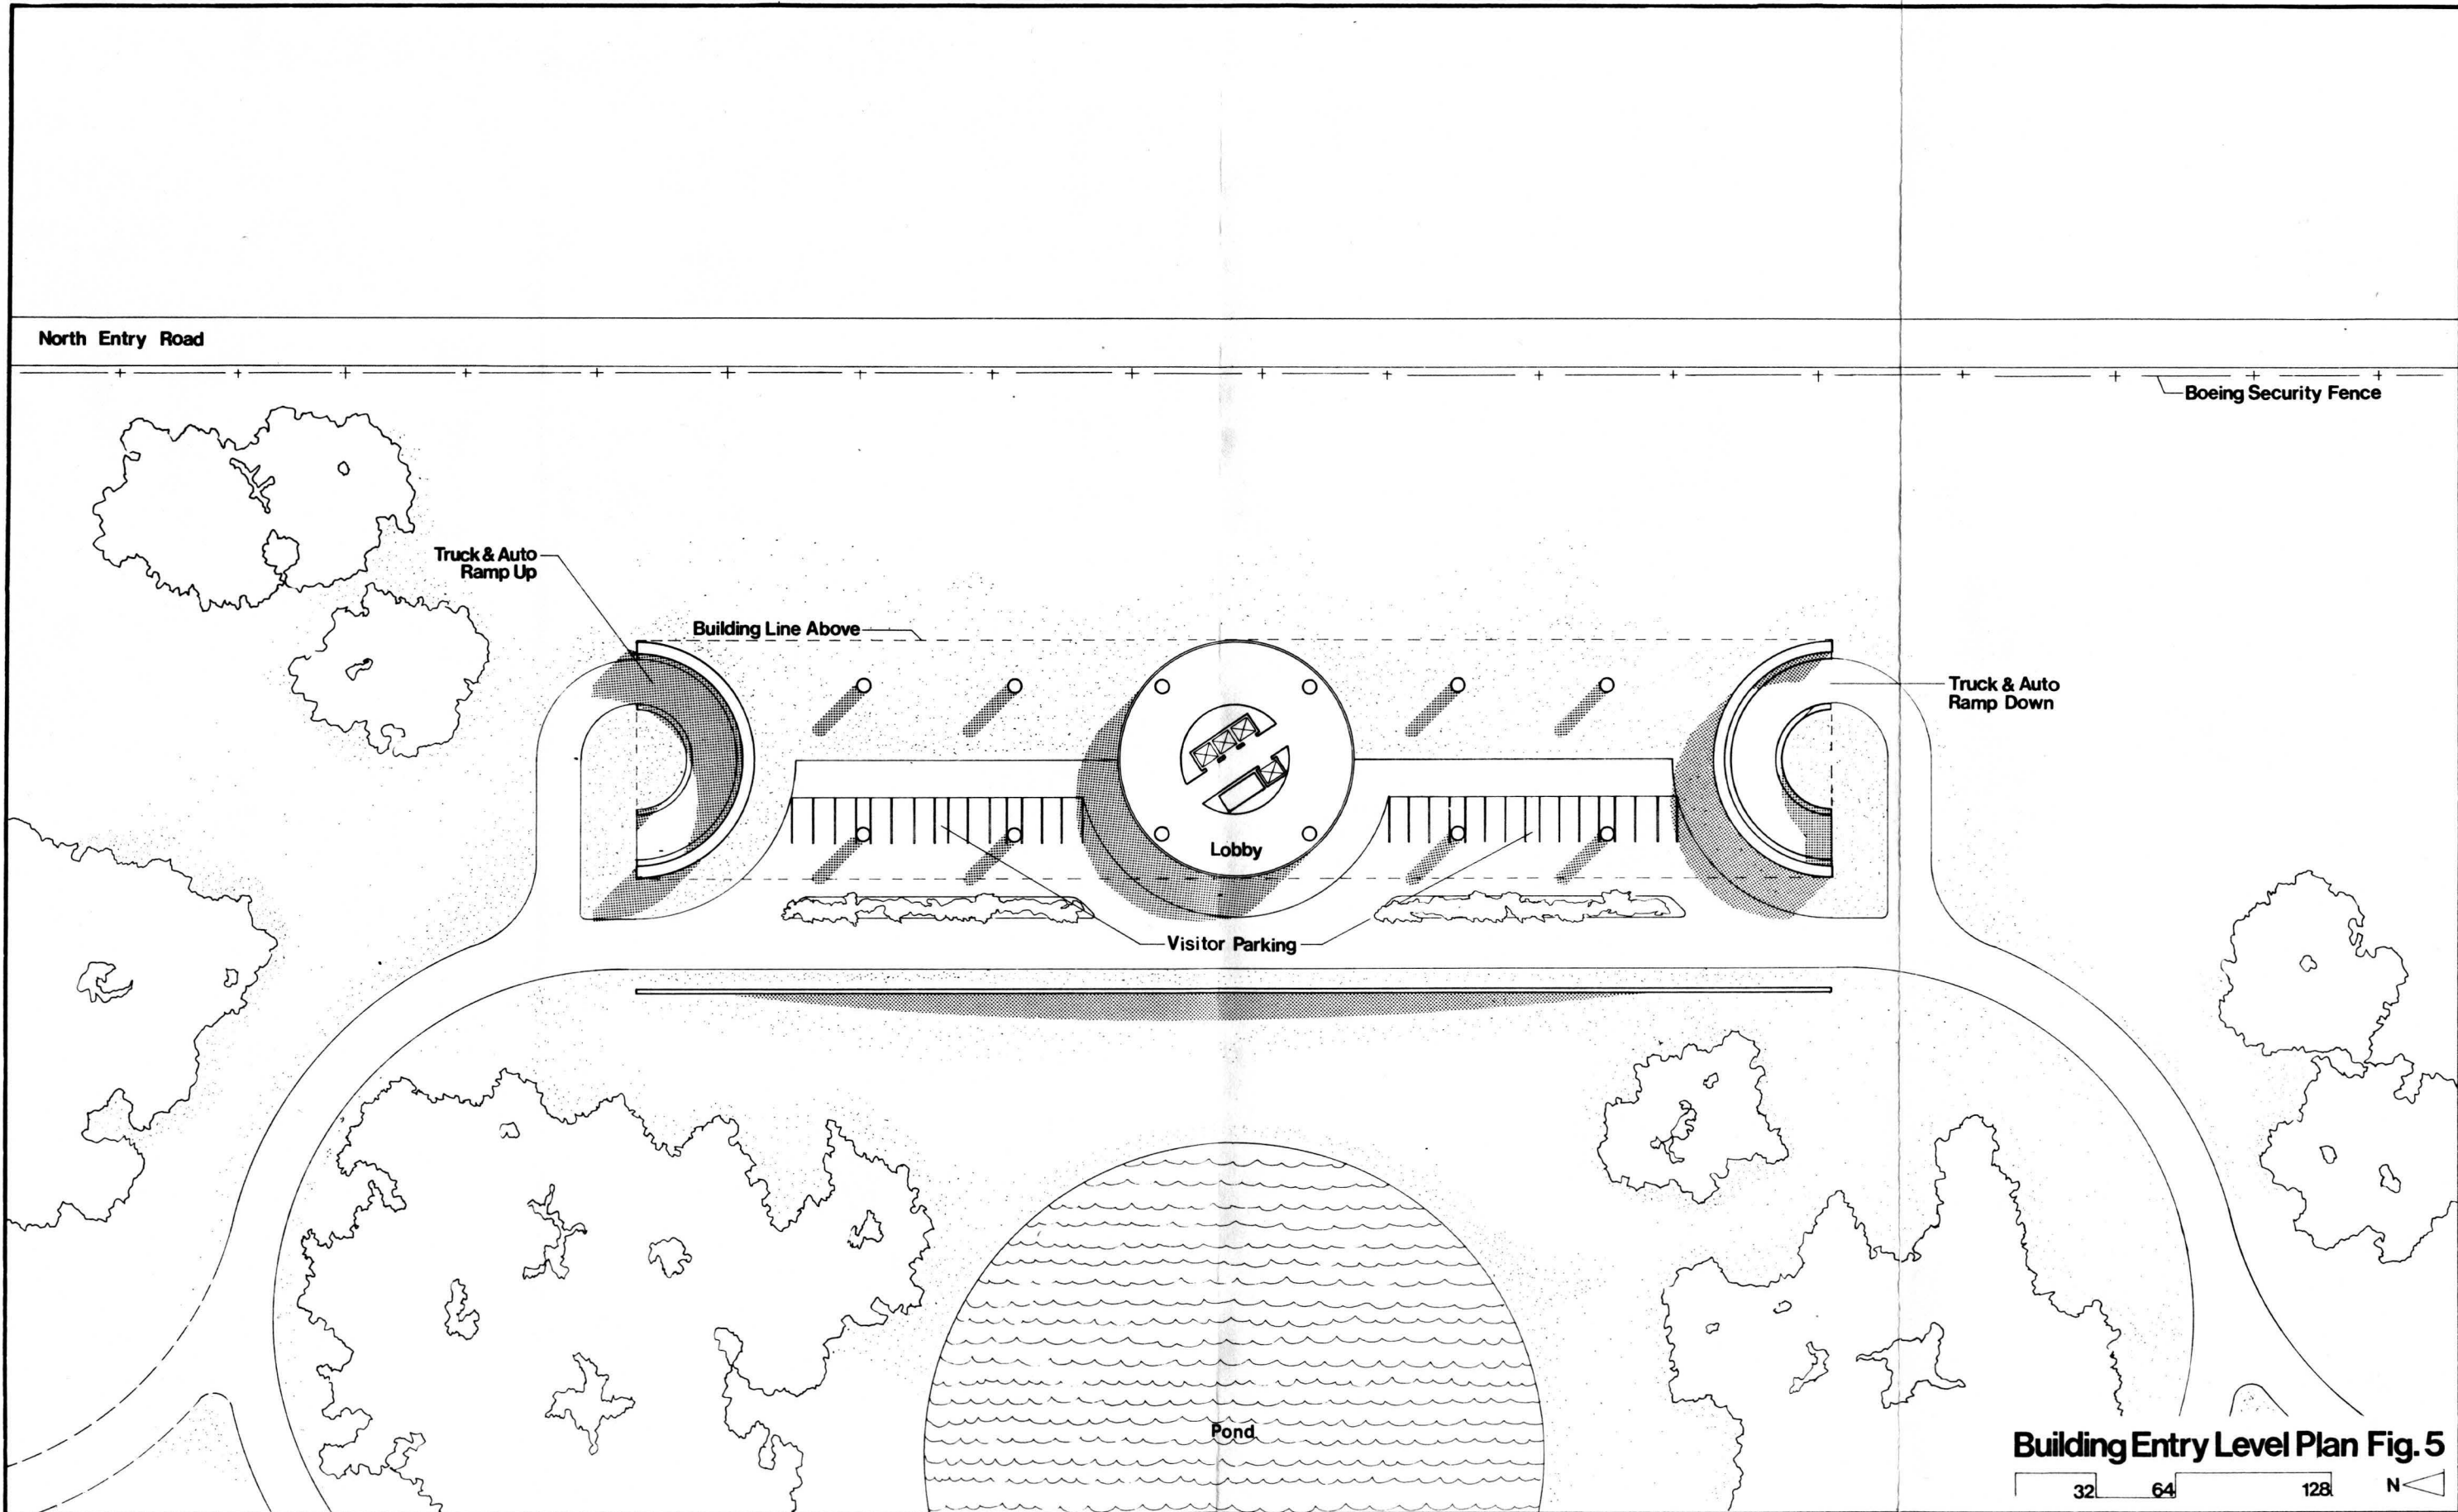

North Entry Road

Boeing Security Fence

Truck & Auto Ramp Up

Building Line Above


Lobby


Truck & Auto Ramp Down

Visitor Parking


Pond

Building Entry Level Plan Fig. 5

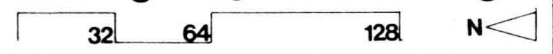


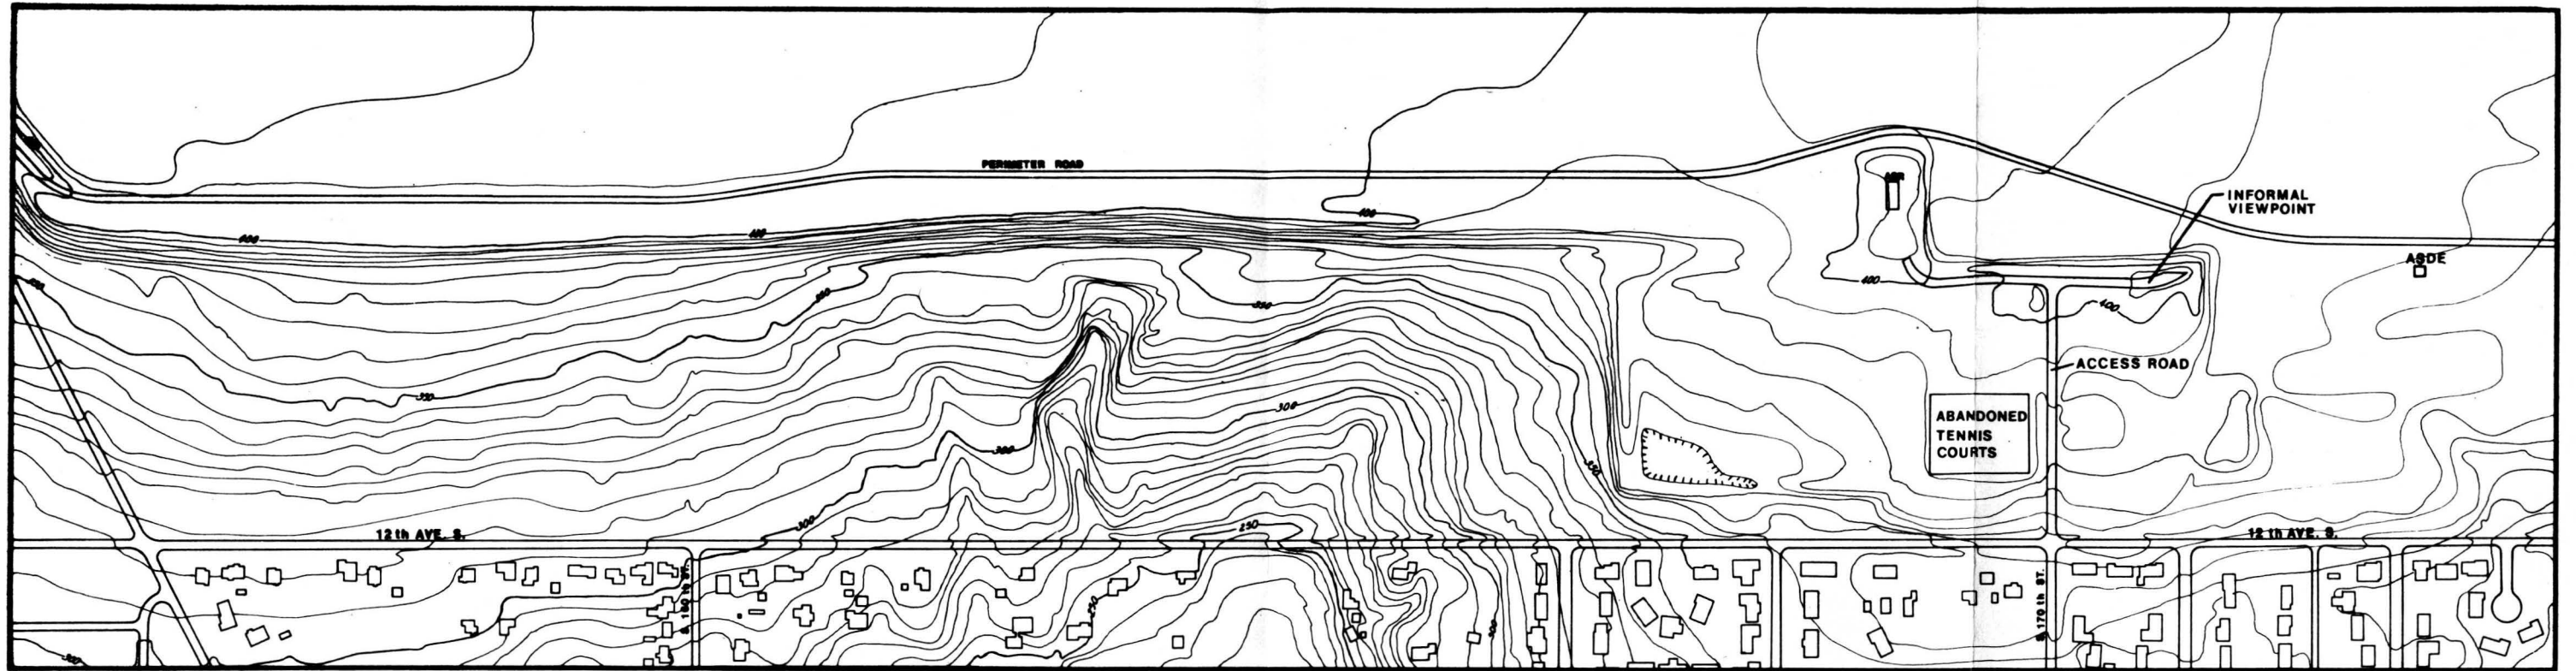


Existing

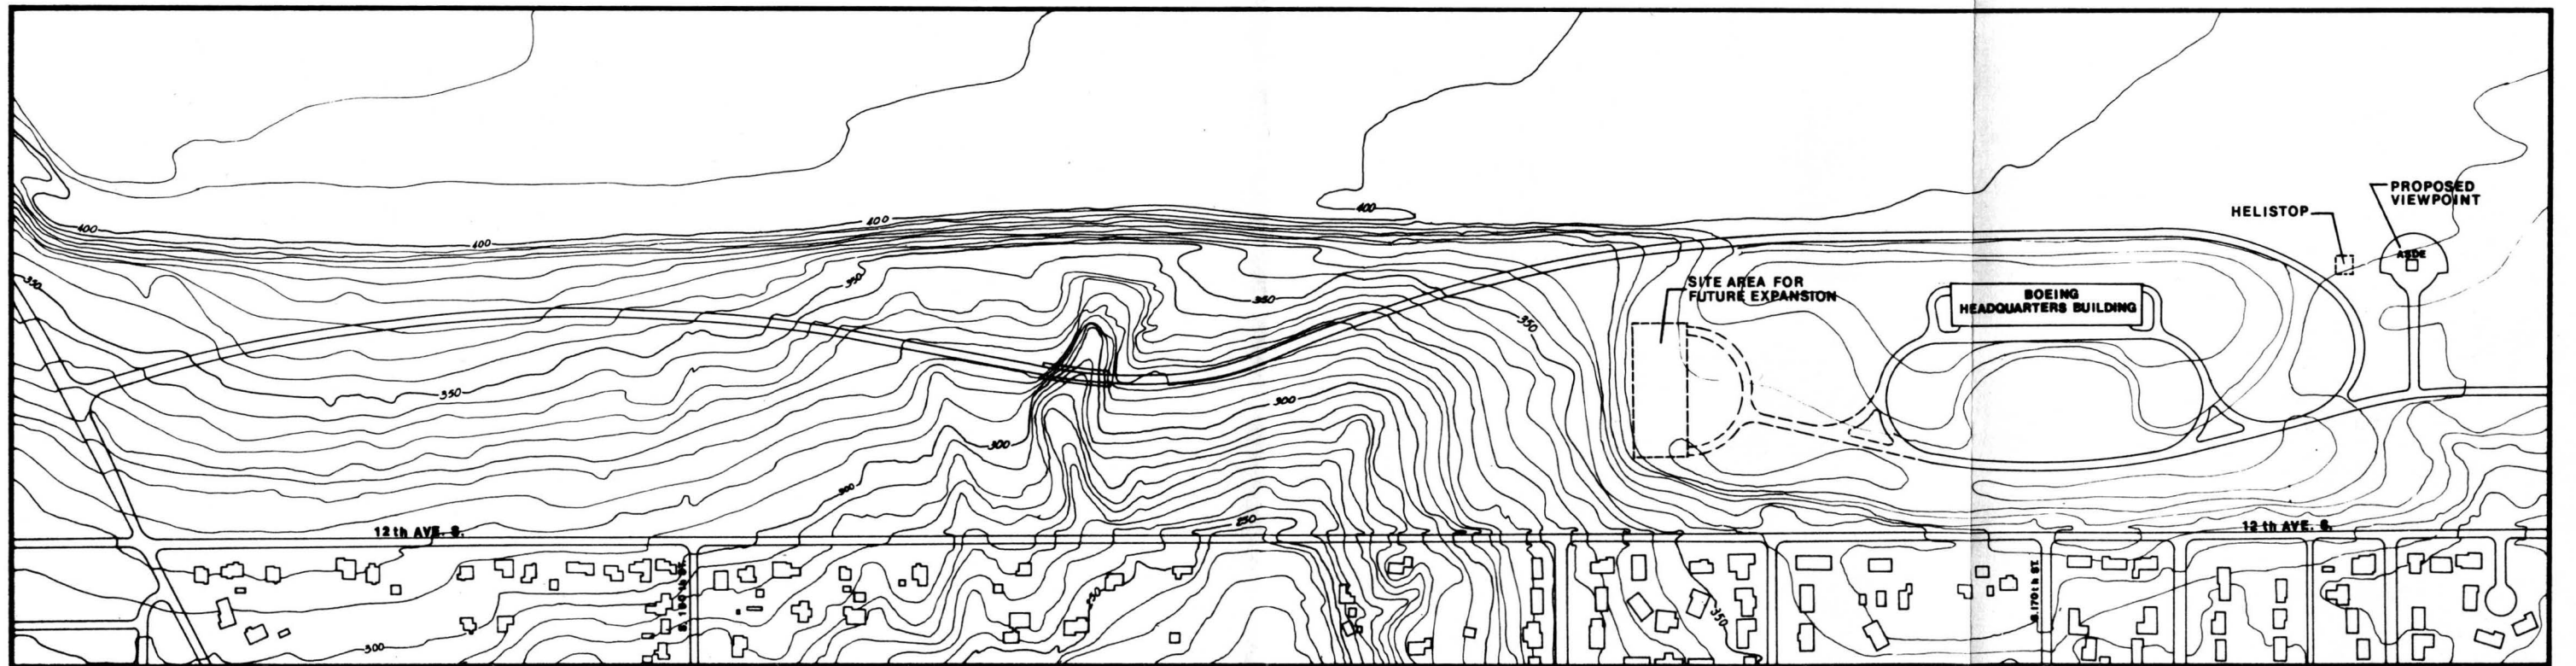

Proposed

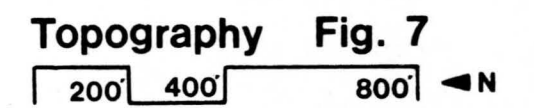

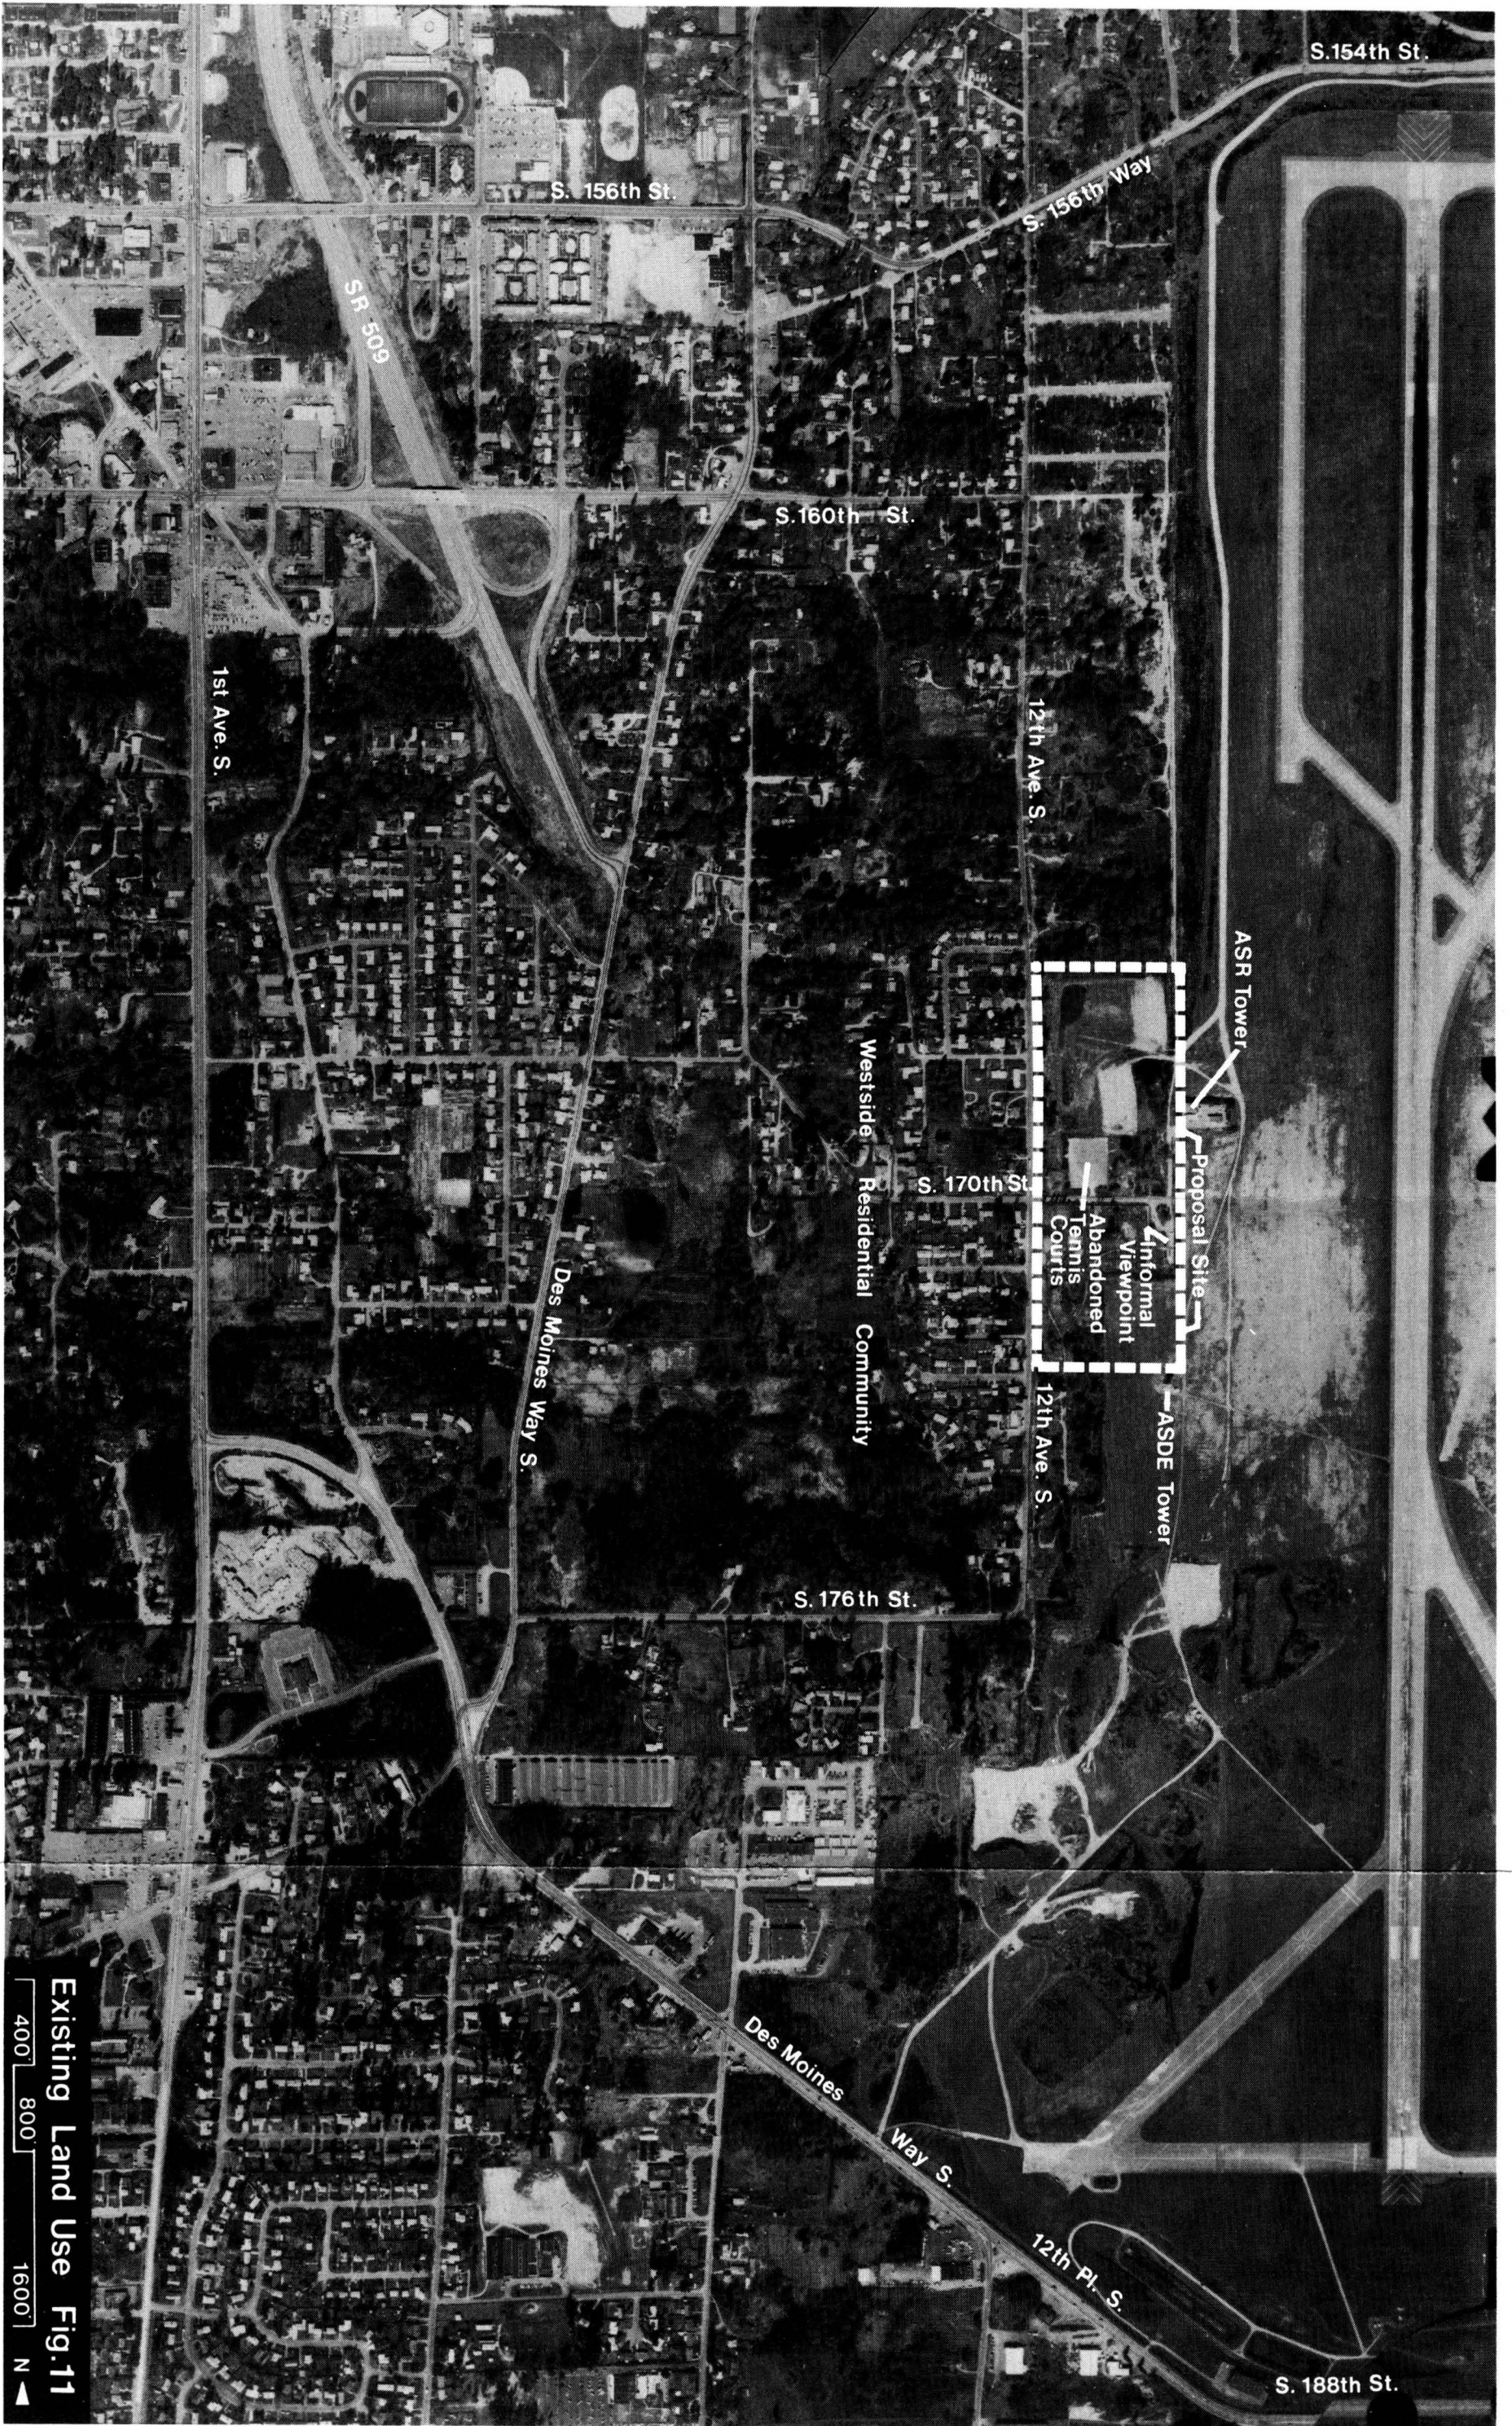

S.154th St.

S. 156th St.

S. 156th Way

SR 509

S.160th St.

1st Ave. S.

12th Ave. S.

ASR Tower

Proposal Site

Westside Residential Community

S. 170th St.

Informal Viewpoint  
Abandoned Tennis Courts

ASDE Tower

12th Ave. S.

Des Moines Way S.

S. 176th St.

Des Moines Way S.

Way S.

12th Pl. S.

S. 188th St.

Existing Land Use Fig.11

400 800 1600 N



Existing Land Use Fig.11

