


**DRAFT**

**Restrictive Covenants on West Side of  
Seattle - Tacoma International Airport  
(Northern Map)**

Proposed Boundary	Miller Creek
Survey Line	Survey Line
Boundary	Boundary
Proposed Property	Proposed Property
Line Boundary	Line Boundary
Proposed Boundary	Proposed Boundary
Survey Boundary	Survey Boundary
Survey Boundary	Survey Boundary

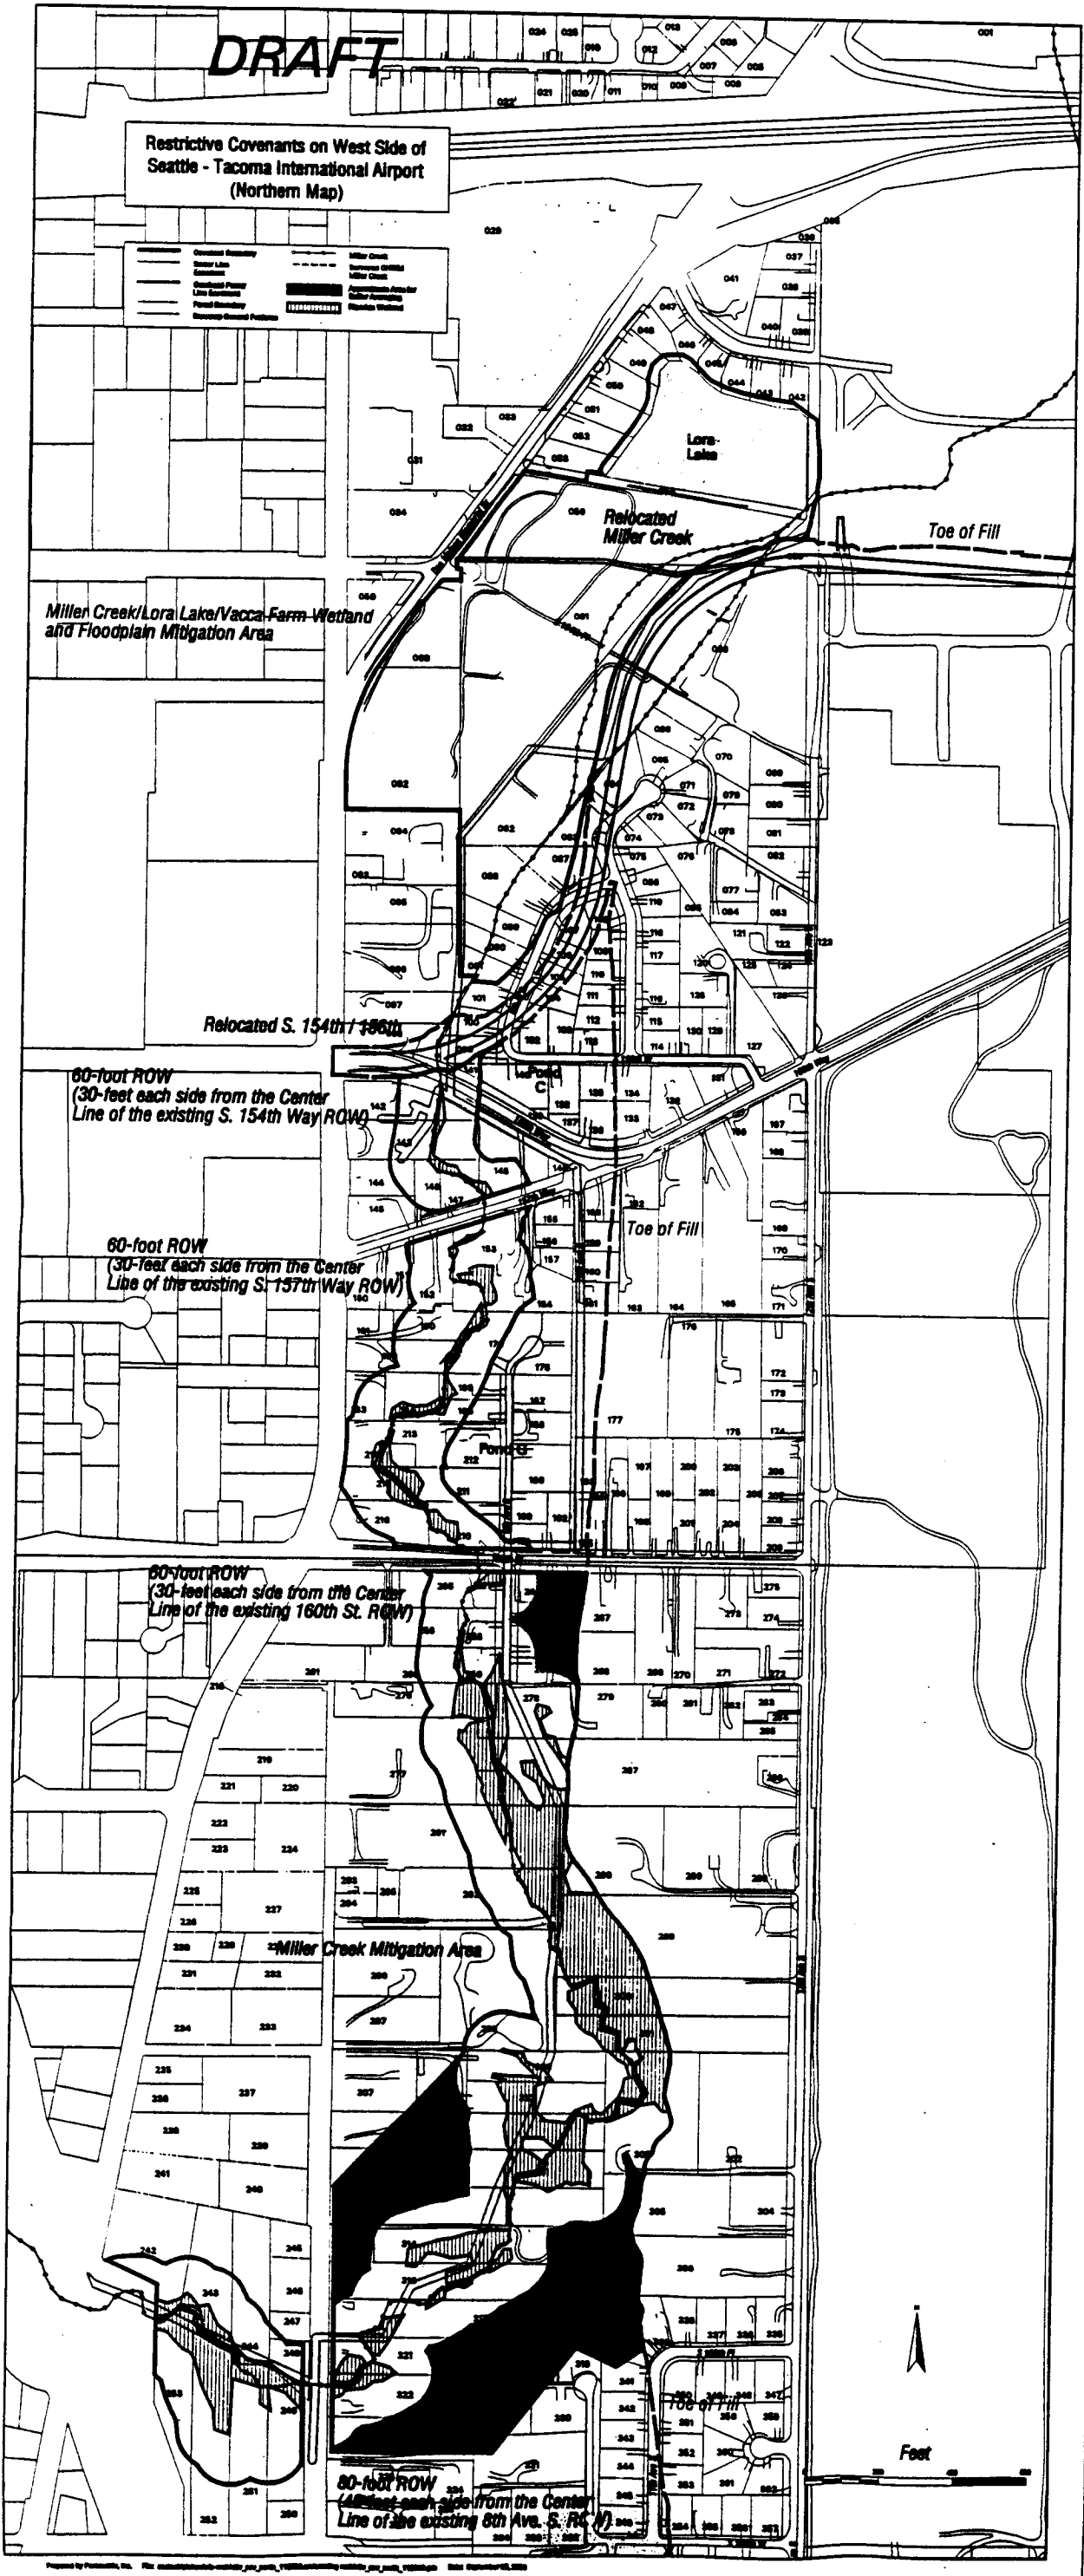

Miller Creek/Lora Lake/Vacca Farm Wetland and Floodplain Mitigation Area

Relocated S. 154th / 156th

60-foot ROW  
(30-feet each side from the Center Line of the existing S. 154th Way ROW)

60-foot ROW  
(30-feet each side from the Center Line of the existing S. 157th Way ROW)

60-foot ROW  
(30-feet each side from the Center Line of the existing 160th St. ROW)

Miller Creek Mitigation Area

60-foot ROW  
(30-feet each side from the Center Line of the existing 6th Ave. S. ROW)



Feet

AR 035006

1016