


DATE: 12/20/2021
 PRINTED BY: roegreg
 FILE NAME: c:\users\roegreg\vw_ws\dotd046994\SR509_Sig2_BlueberryLane.dgn
 MODEL NAME: Default

**FOR DISCUSSION
 PURPOSES ONLY**


**Puget Sound
 GATEWAY** Program




**SR 509/24TH AVE S TO S 188TH ST
 NEW EXPRESSWAY PROJECT
 BLUEBERRY LANE NEIGHBORHOOD**

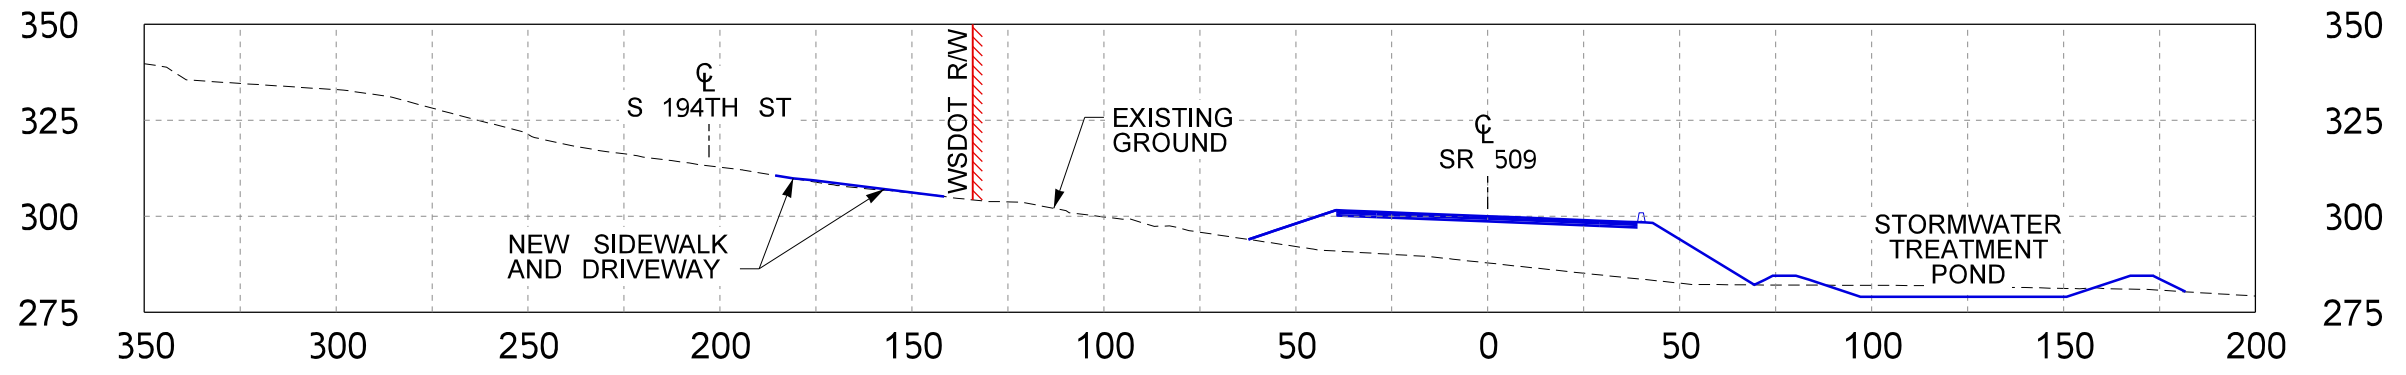

SECTION C-C

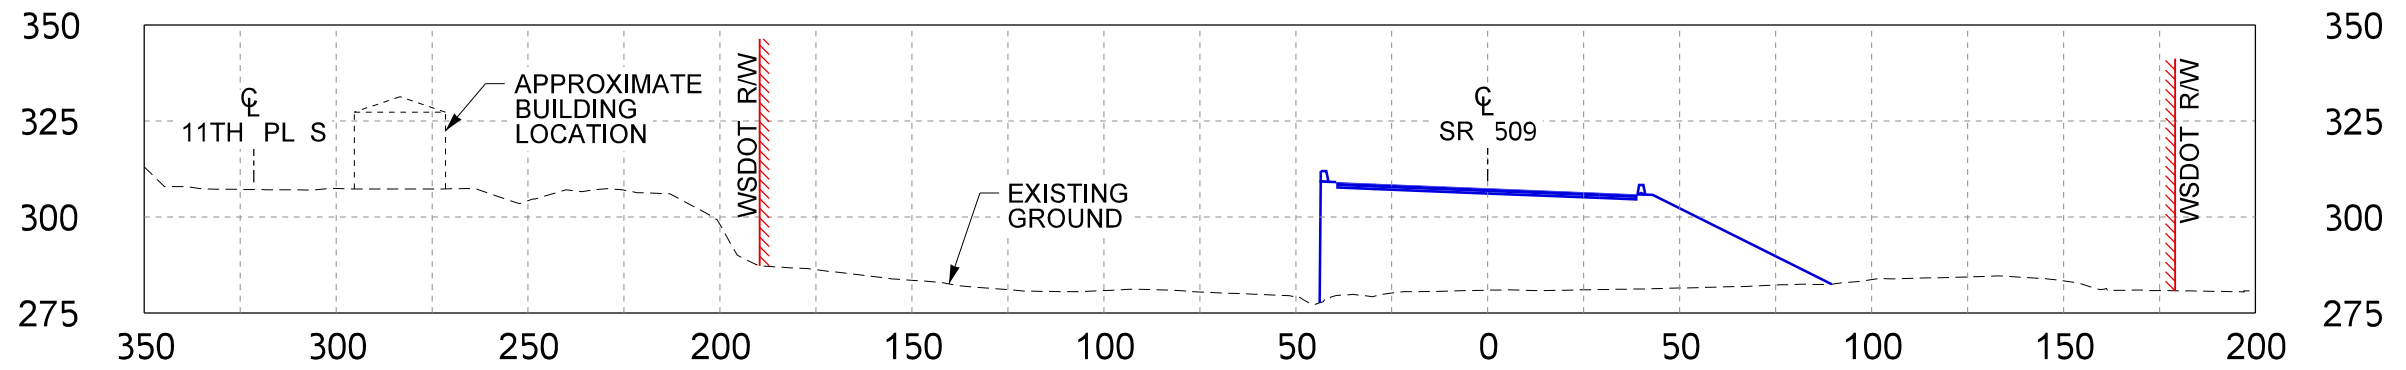

SECTION B-B

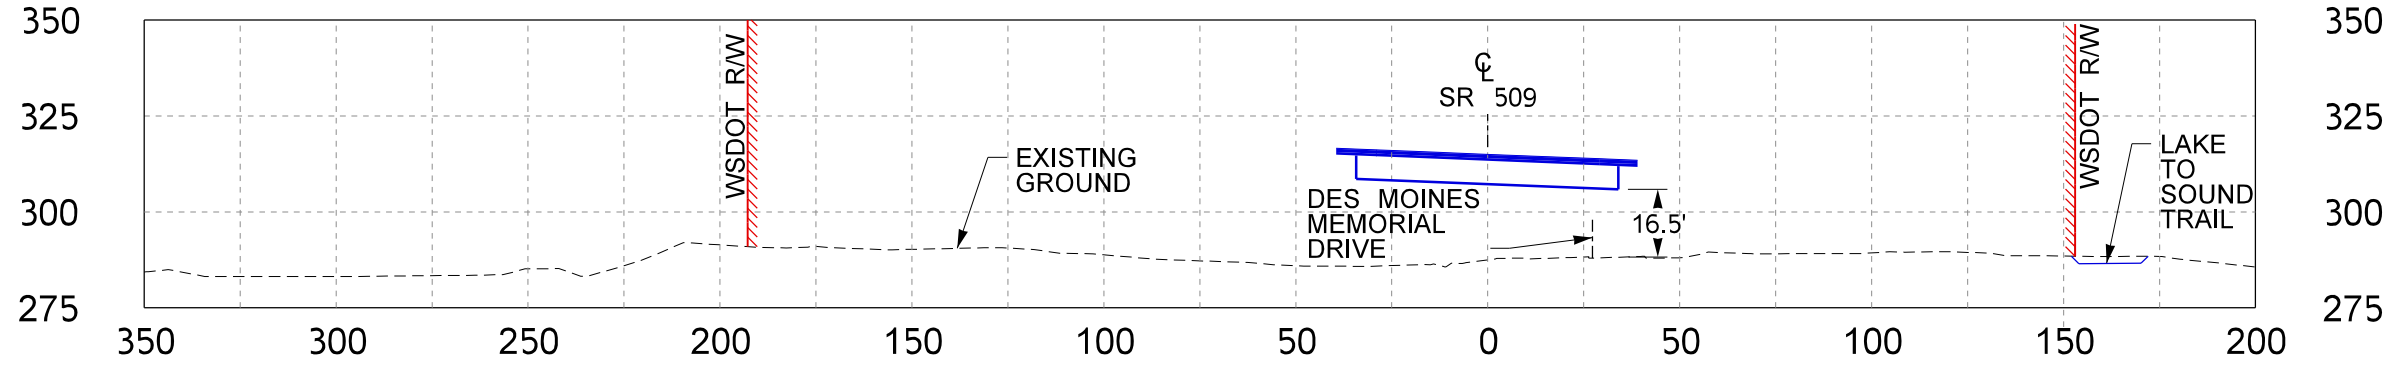

SECTION A-A

DATE: 12/20/2021
 PRINTED BY: roegreg
 FILE NAME: c:\users\roegreg\vw_wsdot\0446994\SR509_Sig2_BlueberryLane.dgn
 MODEL NAME: Sections

FOR DISCUSSION
PURPOSES ONLY

**Puget Sound
GATEWAY** Program



**SR 509/24TH AVE S TO S 188TH ST
NEW EXPRESSWAY PROJECT
BLUEBERRY LANE NEIGHBORHOOD**